

NOTES:

- This plan sheet is a record drawing from Skyway Structures contract. The Contractor shall verify the existing installation. See sheet EE-69 of Skyway Structures, contract No. 04-012024.
- The installed components shall not be limited to the ones listed below, but shall be a complete installation. For details, see Bridge Structures Girder Westbound, typical Details sheets.
 - Furnish and install 15 kV cables into existing cable tray shown on this drawing. Refer to riser diagram on sheets E-664 and E-665.
 - Furnish and install TOS fiber optic cables into existing cable tray shown on this drawing. Refer to riser diagram on sheets E-978 through E-981.
 - Inspect for system ground continuity. See sheets E-666 and E-667.
- All cable trays shown on this drawing are existing. Bold ones are to be used for pulling cable.


SHEET NOTES:

- For Service Platform #15W details, see sheet E-646.
- Furnish and install splice cable tray as shown on sheet E-663, plan detail 2.

THIS PLAN ACCURATE FOR ELECTRICAL WORK ONLY.

ALL DIMENSIONS ARE IN METERS UNLESS OTHERWISE SHOWN


FOR REDUCED PLANS ORIGINAL SCALE IS IN MILLIMETERS

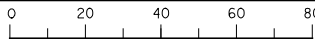

DGN FILE =>04-0120f1_E-608.dgn
USERNAME =>iloric

CU 04251

EA 0120F1

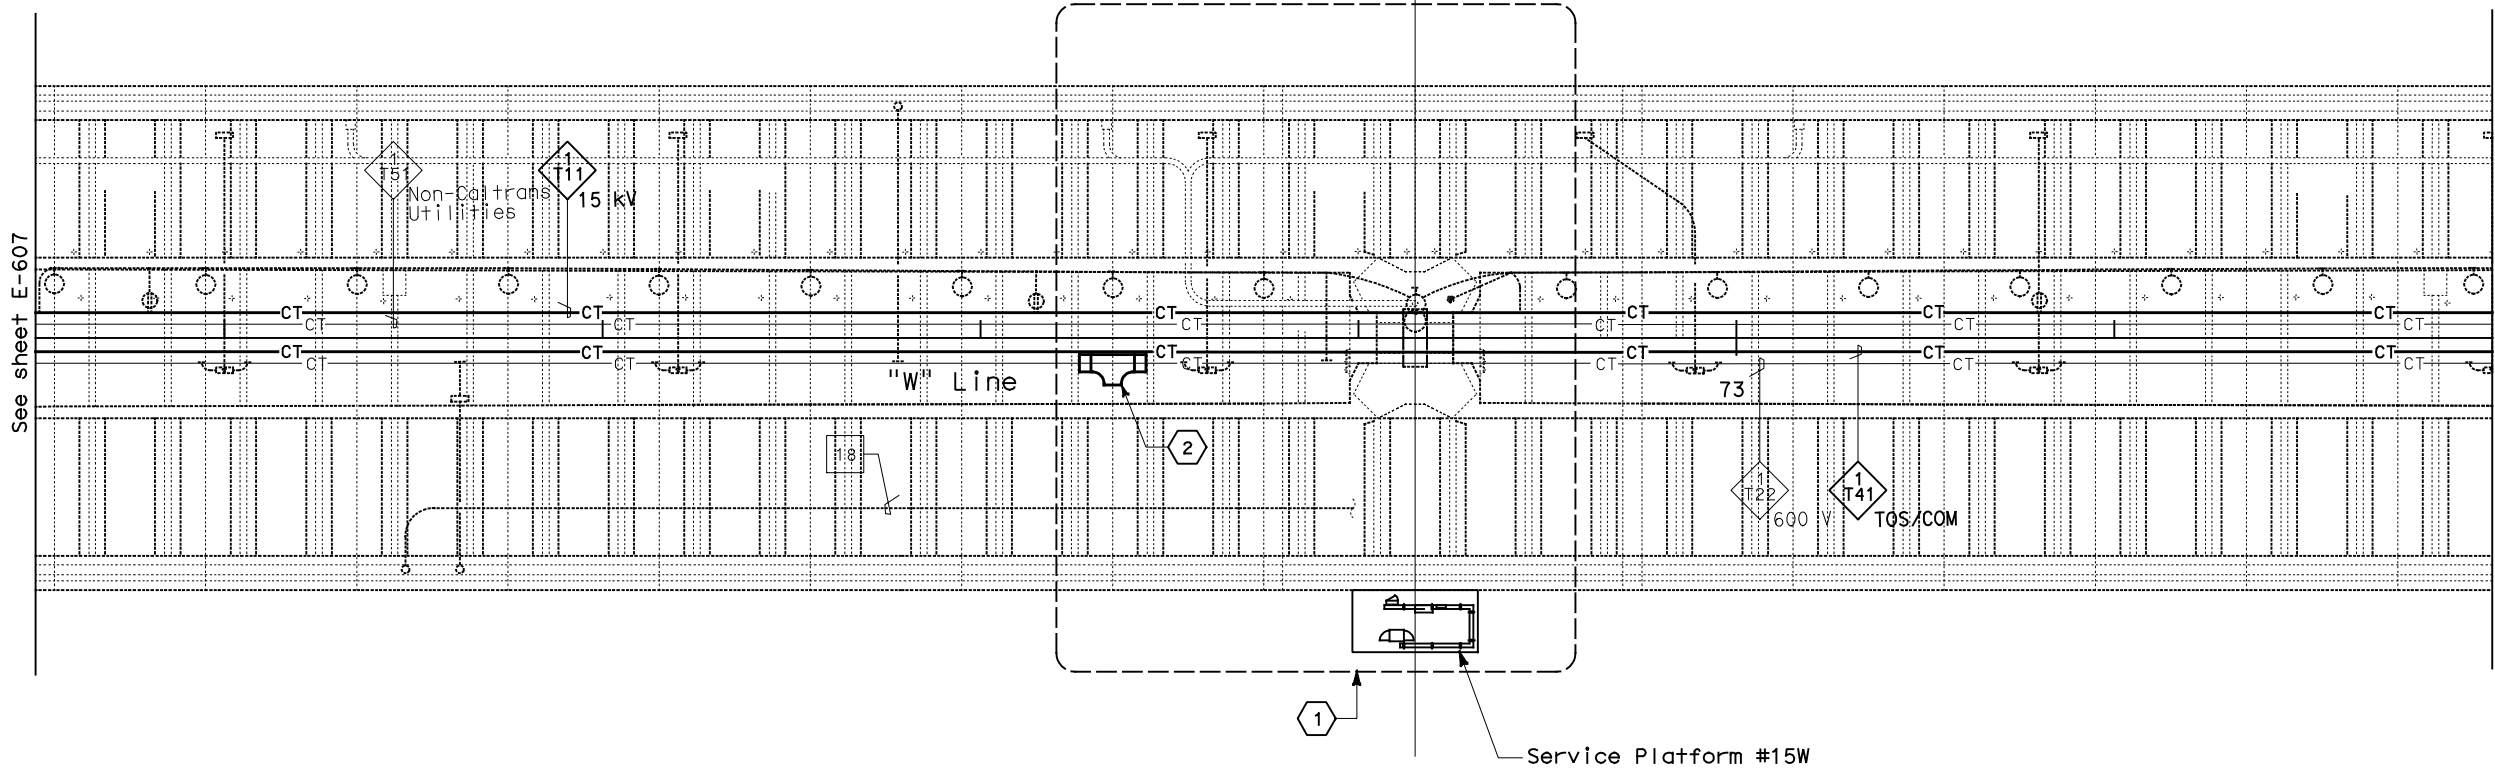

CONDUIT AND CABLE TRAY PLAN

BRIDGE STRUCTURES GIRDER WESTBOUND
SKYWAY STRUCTURES

SCALE: 1:200

E-608

DIST	COUNTY	ROUTE	KILOMETER TOTAL PROJECT	POST PROJECT	SHEET NO	TOTAL SHEETS
04	SF, Alameda	80	12.2/14.3 0.0/4.0	407a 06S09	1204	

03/08/10

REGISTERED ELECTRICAL ENGINEER

DATE

05-06-2010
PLANS APPROVAL DATE

PB AMERICAS, Inc.
A Parsons Brinckerhoff Company
303 Second St., Suite 700N
San Francisco, CA 94107-1317

The State of California or its officers or agents shall not be responsible for the accuracy or completeness of electronic copies of this plan sheet.

Caltrans now has a web site. To get to the web site, go to <http://www.dot.ca.gov>

REGISTERED PROFESSIONAL ENGINEER

SYN YEE CHIN

No. 18186

Exp. 09/30/2011

ELECTRICAL

STATE OF CALIFORNIA

